


N:\CACADD\HR0996\FIGURES\0996F002.dwg 8/04/06 10:41 SBerdy


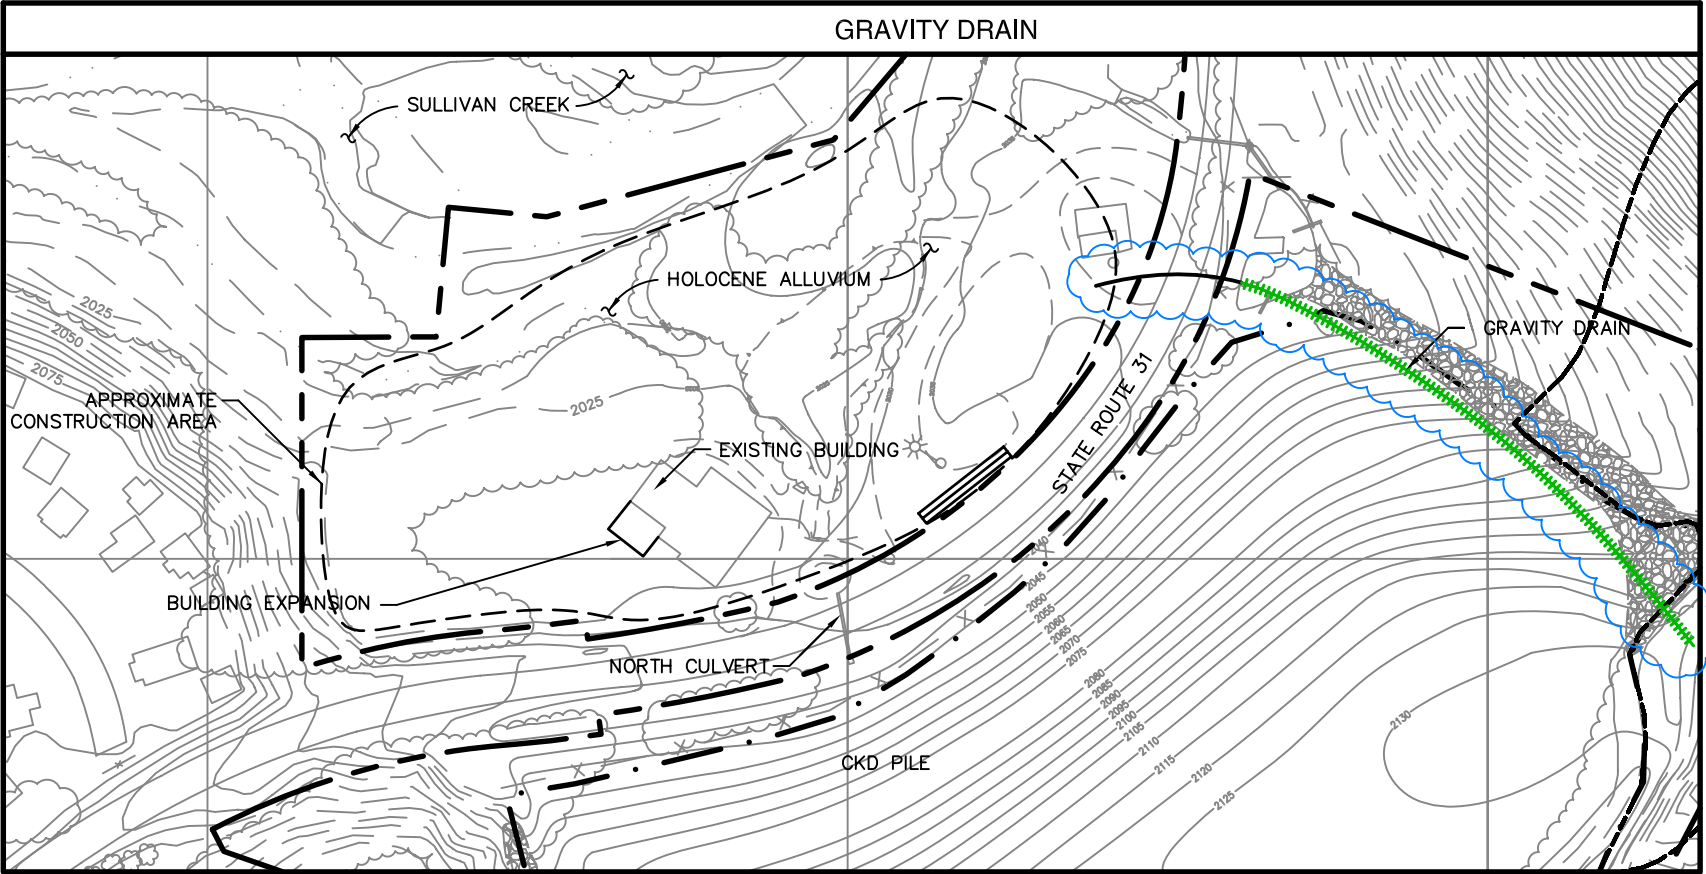


ACTIVITIES

1. INSTALL GRAVITY DRAIN
2. EVALUATE WATER FROM THE GRAVITY DRAIN
3. CLOSE THE GRAVITY DRAIN VALVE IF NEEDED

**LEGEND**

	CLOSED CKD PILE (EXTENTS)
	PILOT SYSTEM
	PROPERTY BOUNDARY
	FOCUS OF ACTIVITY

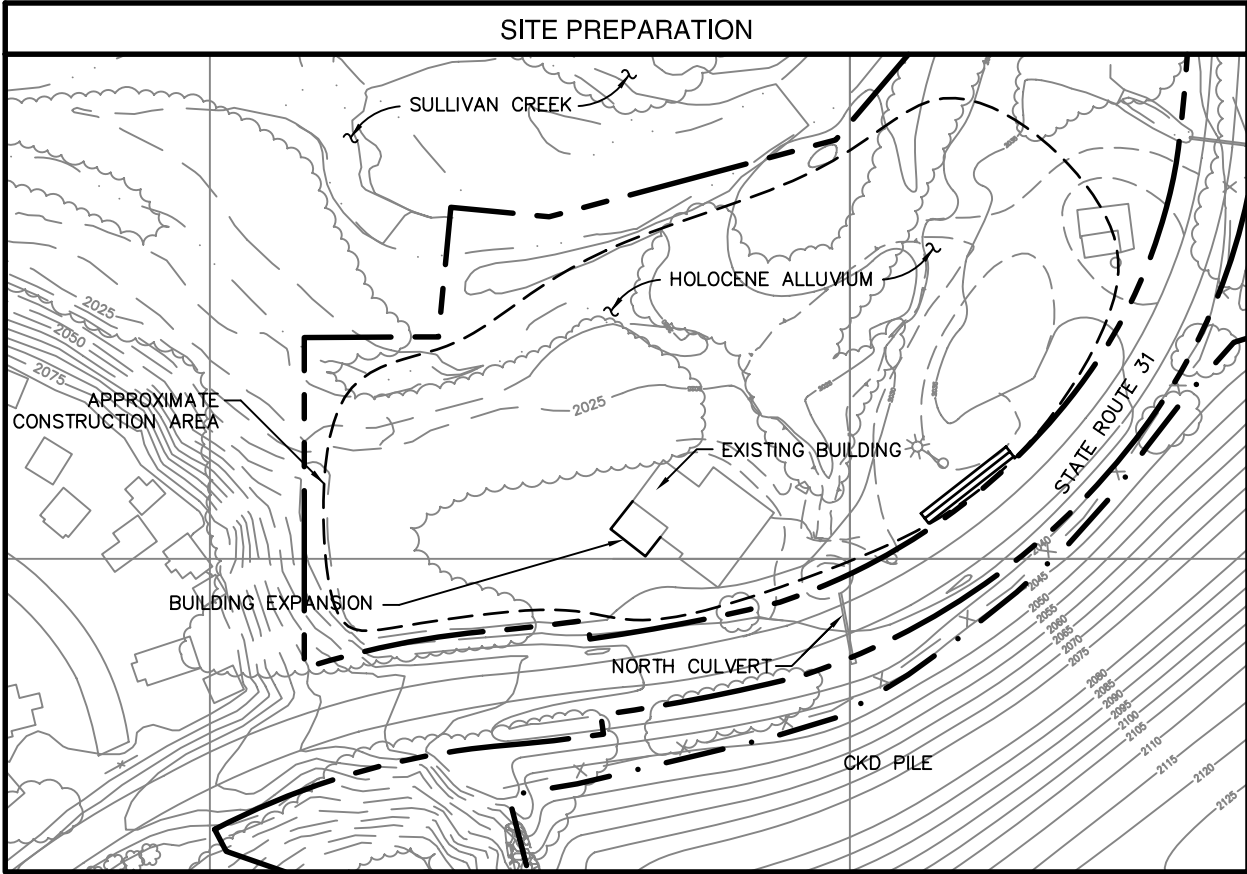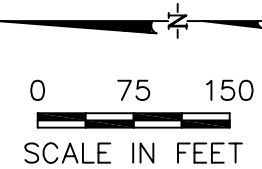

ACTIVITIES

1. GRADE AND GRUB CONSTRUCTION AREA.
2. INSTALL STORMWATER / SURFACE WATER CONTROLS
3. ERECT CONSTRUCTION FENCING.



CONCEPTUAL CONSTRUCTION SEQUENCE (2 OF 7)  
LEHIGH CEMENT COMPANY CLOSED CKD PILE SITE  
METALINE FALLS, WASHINGTON

FIGURE NO.	4-2
PROJECT NO.	HR0996-03
DATE:	JUNE 2006